


THIS DOCUMENT IS THE PROPERTY OF SELECT CONTROLS CORPORATION AND IS CONVEYED WITH THE EXPRESS CONDITION THAT IT AND THE INFORMATION CONTAINED IN IT ARE NOT TO BE USED, DISCLOSED, OR REPRODUCED IN WHOLE OR IN PART, FOR ANY PURPOSE WITHOUT THE EXPRESS WRITTEN CONSENT OF SELECT CONTROLS CORPORATION; AND THAT NO RIGHT IS GRANTED TO DISCLOSE OR TO USE ANY INFORMATION CONTAINED IN SAID DOCUMENT.

ACCELERATE THIS DIRECTION FOR CONTACT CLOSURE

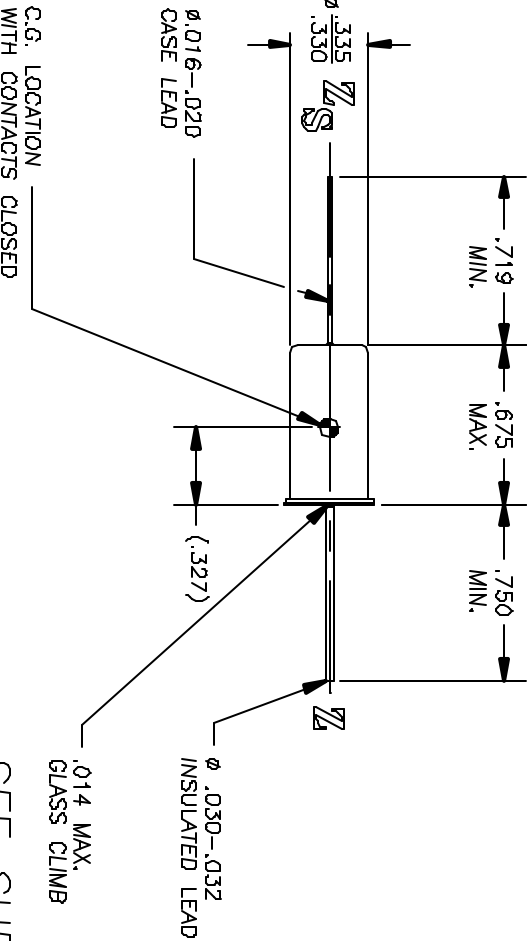

3014-20-000  
SHT. 1 OF 2

REVISIONS			
ALT	DESCRIPTION	BY	CHK
A	REDRAWN SEE ECN3014-1-000A SHTS. 1&2	AHN 6/4/88	

SEE SHEET 2 OF 2 FOR NOTES

MATERIAL		TITLE		BILL OF MATERIAL		DESCRIPTION		REMARKS
FINISH		ACCELERATION SWITCH 2.3G, NORMALLY OPEN		NOTED		45-3 KNICKERBOCKER AVE. BOHEMIA, N.Y. 11716		
DO NOT SCALE DRAWING REMOVE BURRS, BREAK SWAMP DEBRIS TOLERANCES UNLESS SPECIFIED MAGNIFIED		AS BUILT	N/A	AS BUILT	N/A	SCALE	2:1	DATE
RHS		✓		✓		DATE	5/7/08	DRAWING NO.
						DATE		3014-20-000
						DATE		SHEET 1 OF 2
						DATE		REV
						DATE		A